

4


3

2

1

B


B

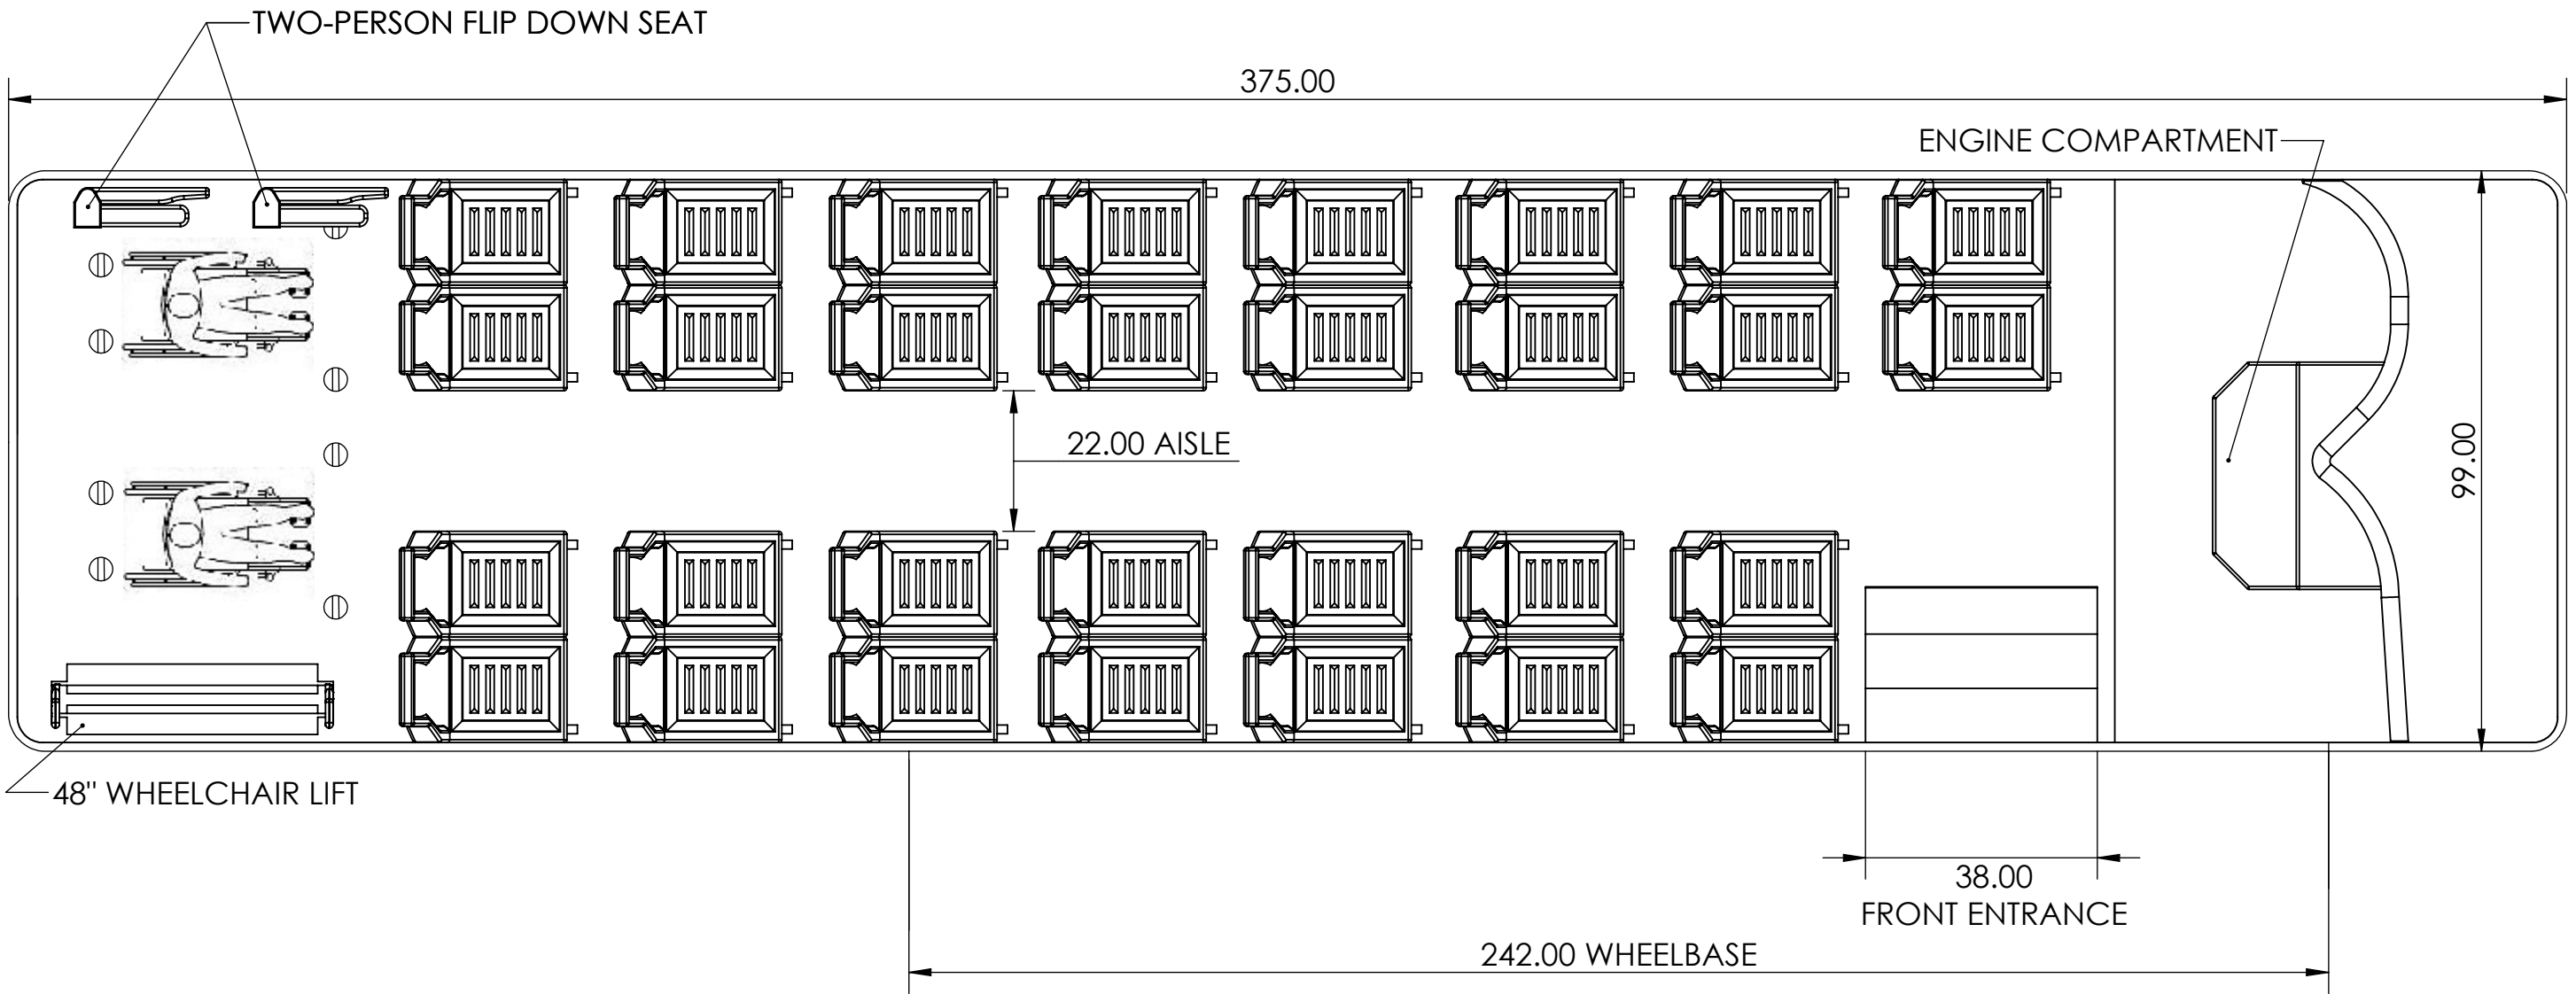

A

A

PROPRIETARY AND CONFIDENTIAL
THE INFORMATION CONTAINED IN THIS DRAWING IS THE SOLE PROPERTY OF HOMETOWN TROLLEY. ANY REPRODUCTION IN PART OR AS A WHOLE WITHOUT THE WRITTEN PERMISSION OF HOMETOWN TROLLEY IS PROHIBITED.

UNLESS OTHERWISE SPECIFIED:		NAME	DATE
DIMENSIONS ARE IN INCHES TOLERANCES: FRACTIONAL $\pm 1/32$ ANGULAR: MACH $\pm .5^\circ$ BEND $\pm 1^\circ$ TWO PLACE DECIMAL $\pm .030$ THREE PLACE DECIMAL $\pm .010$	DRAWN	TMJ	2/20/2018
	CHECKED		
	ENG APPR.		
	MFG APPR.		
	Q.A.		
MATERIAL	COMMENTS: 		
FINISH			
DO NOT SCALE DRAWING			

HOMETOWN TROLLEY

TITLE:
**242 COACH
FLOOR PLAN
TOP VIEW**

SIZE B	DWG. NO. HOMETOWN	REV A
------------------	-----------------------------	-----------------

4

3

2

1

B

B

A

A

